


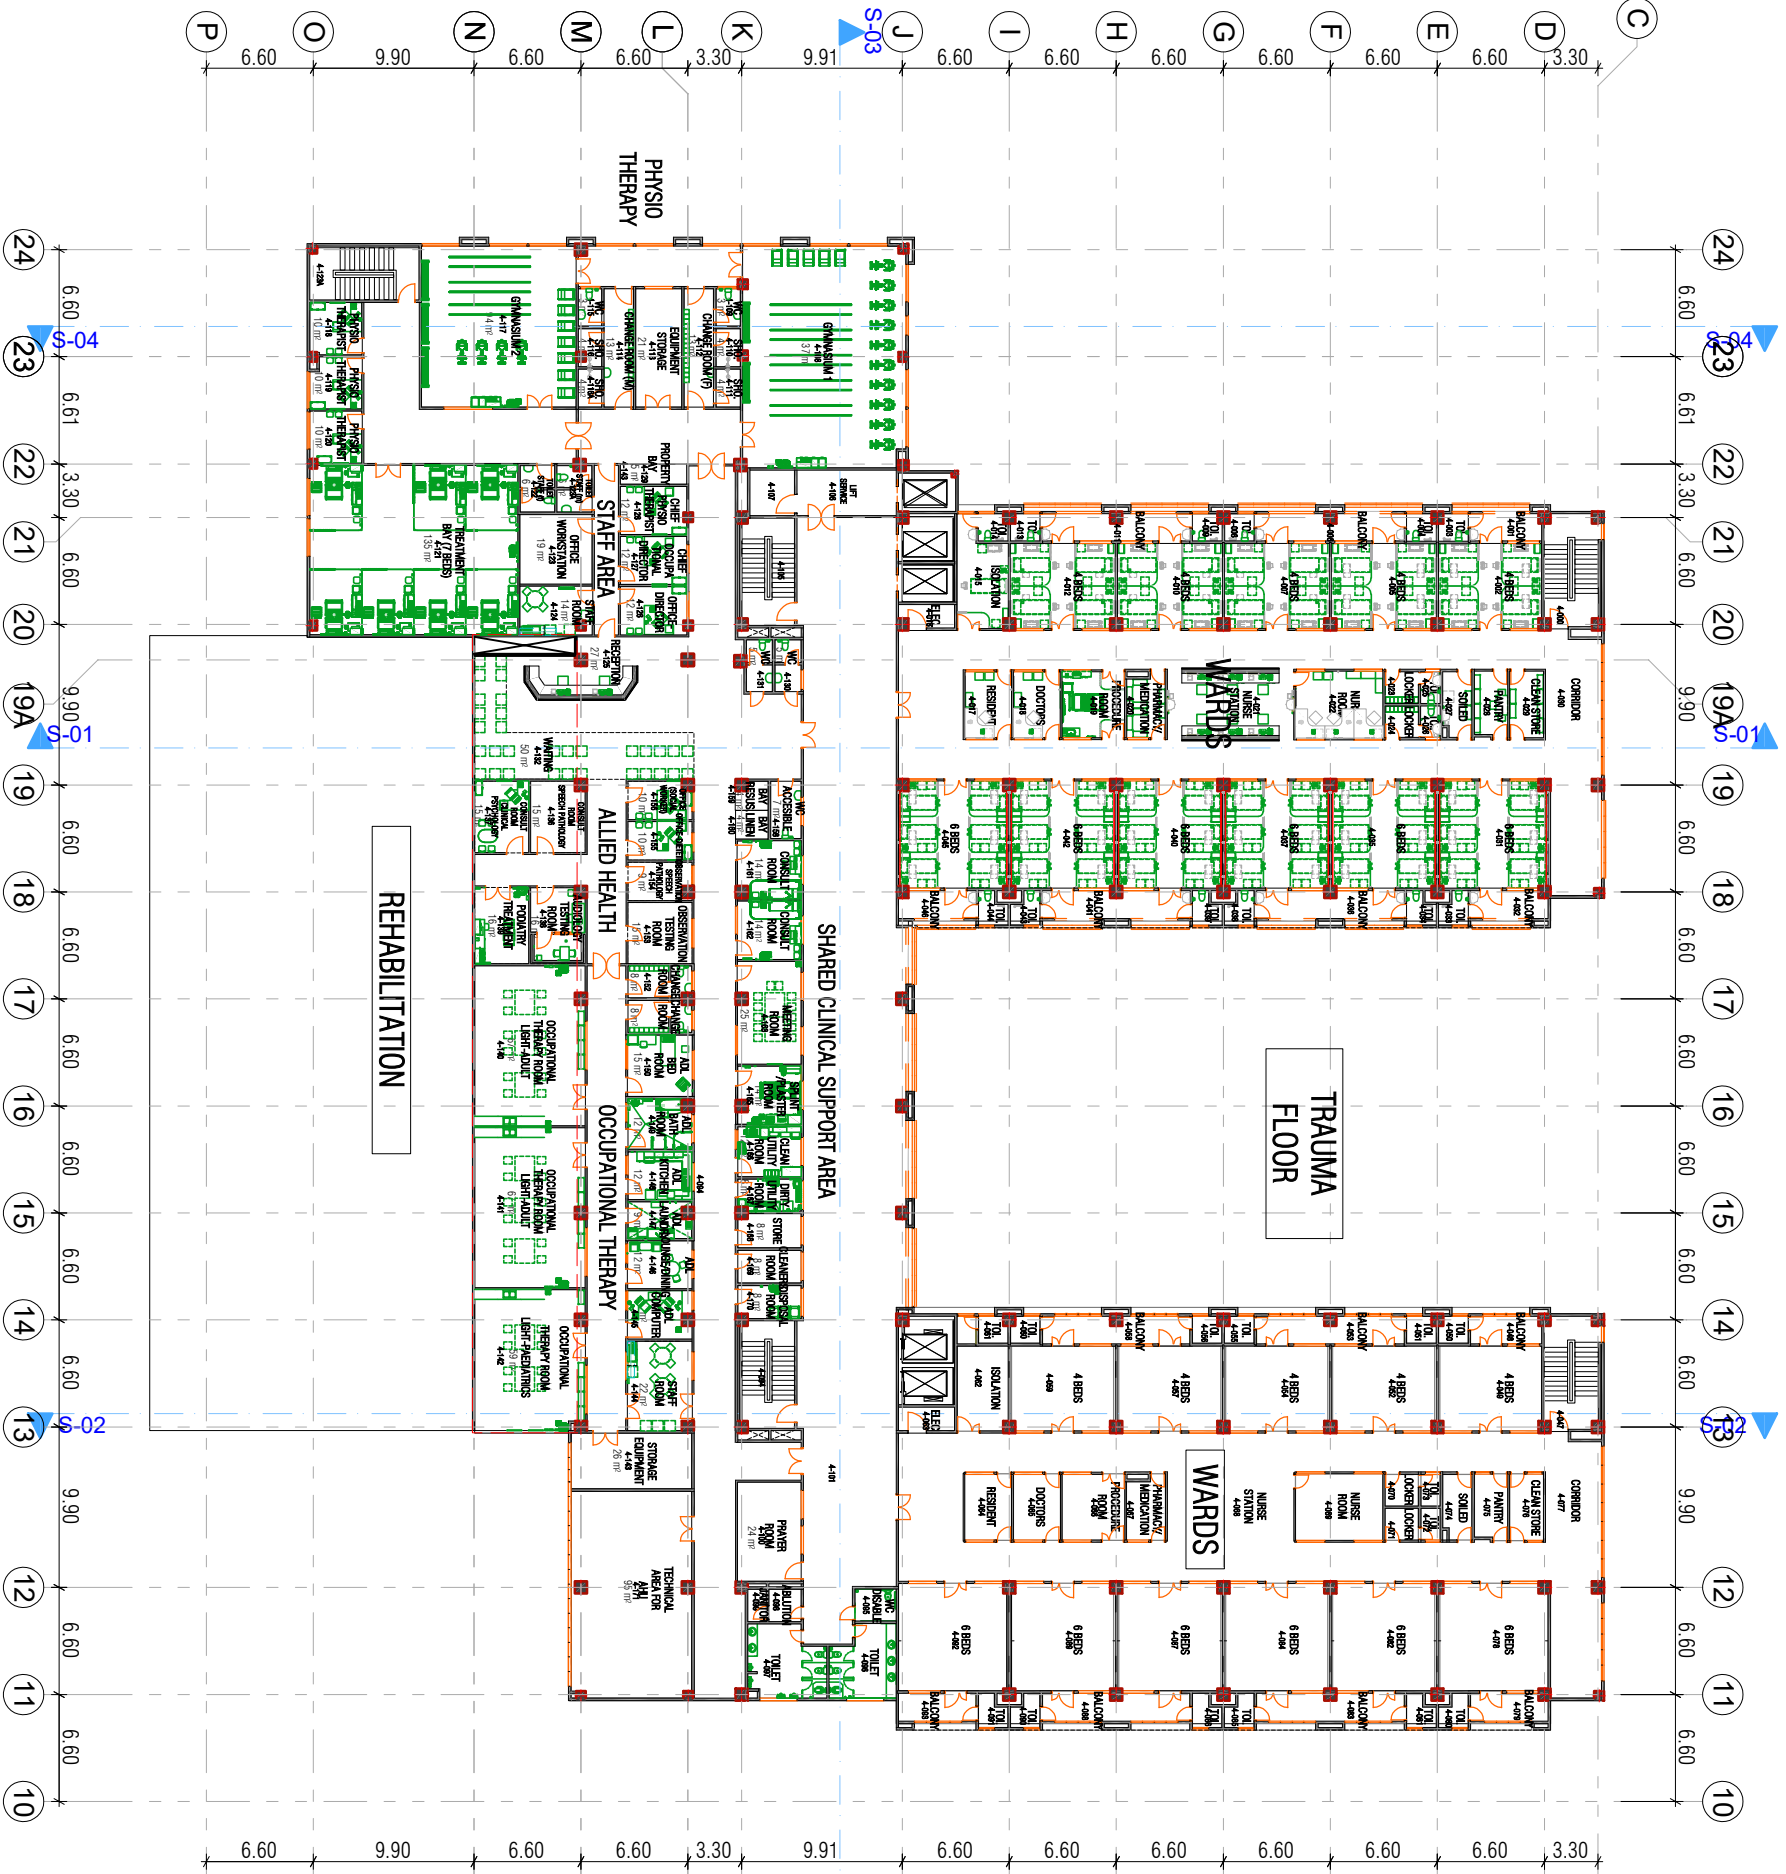

GFA:
4TH FLOOR = 4821 SQM.

DEPARTMENT AREA
WARD (TRAUMA) = 2218 SQM.
REHABILITATION = 1770 SQM.
TOTAL = 3988 SQM.

Pasted Image #11.png	PROJECT:	UNHAS INDONESIA						
		REV	DATE	DESCRIPTION	DRAWN	CHECKED	DRAWING TITLE:	
							BUILDING B,C,D 4TH FLOOR PLAN	
RRP INTERNATIONAL HOSPITAL PLANNERS PTE LTD SINGAPORE – GERMANY		CAD FILE:						
		SCALE:	PAPER SIZE:	DWG NO:	REV:	DATE:	DRAWN:	CHECKED:
		1:500	A3	A-16		2021.09.21	IV-AU	
THIS DRAWING IS A PROPERTY OF RRP INTERNATIONAL HOSPITAL PLANNERS PTE LTD AND WE RESERVE THE COPYRIGHT'S AND PROPRIETARY RIGHTS TO ALL OUR DESIGNS WHICH CANNOT BE REPRODUCED (WHETHER PART/ WHOLE OR MODIFIED). THIS DRAWING IS SUBJECT TO MODIFICATIONS OF ITS DESIGN AND MEASUREMENTS FROM TIME TO TIME TO SUIT CONSTRUCTION PURPOSES. UNLESS OTHERWISE STATED, ALL DIMENSIONS ARE IN MILLIMETERS. DO NOT SCALE DIRECT FROM DRAWINGS. ALL DIMENSIONS ARE TO BE KEPT WHEN IN DOUBT. CONSTRUCTOR SHALL BE RESPONSIBLE TO KEEP DIMENSIONS EXACTLY AS SHOWN. ALL AREAS ARE IN SQUARE METERS BASED ON NET FLOOR AREA.								