


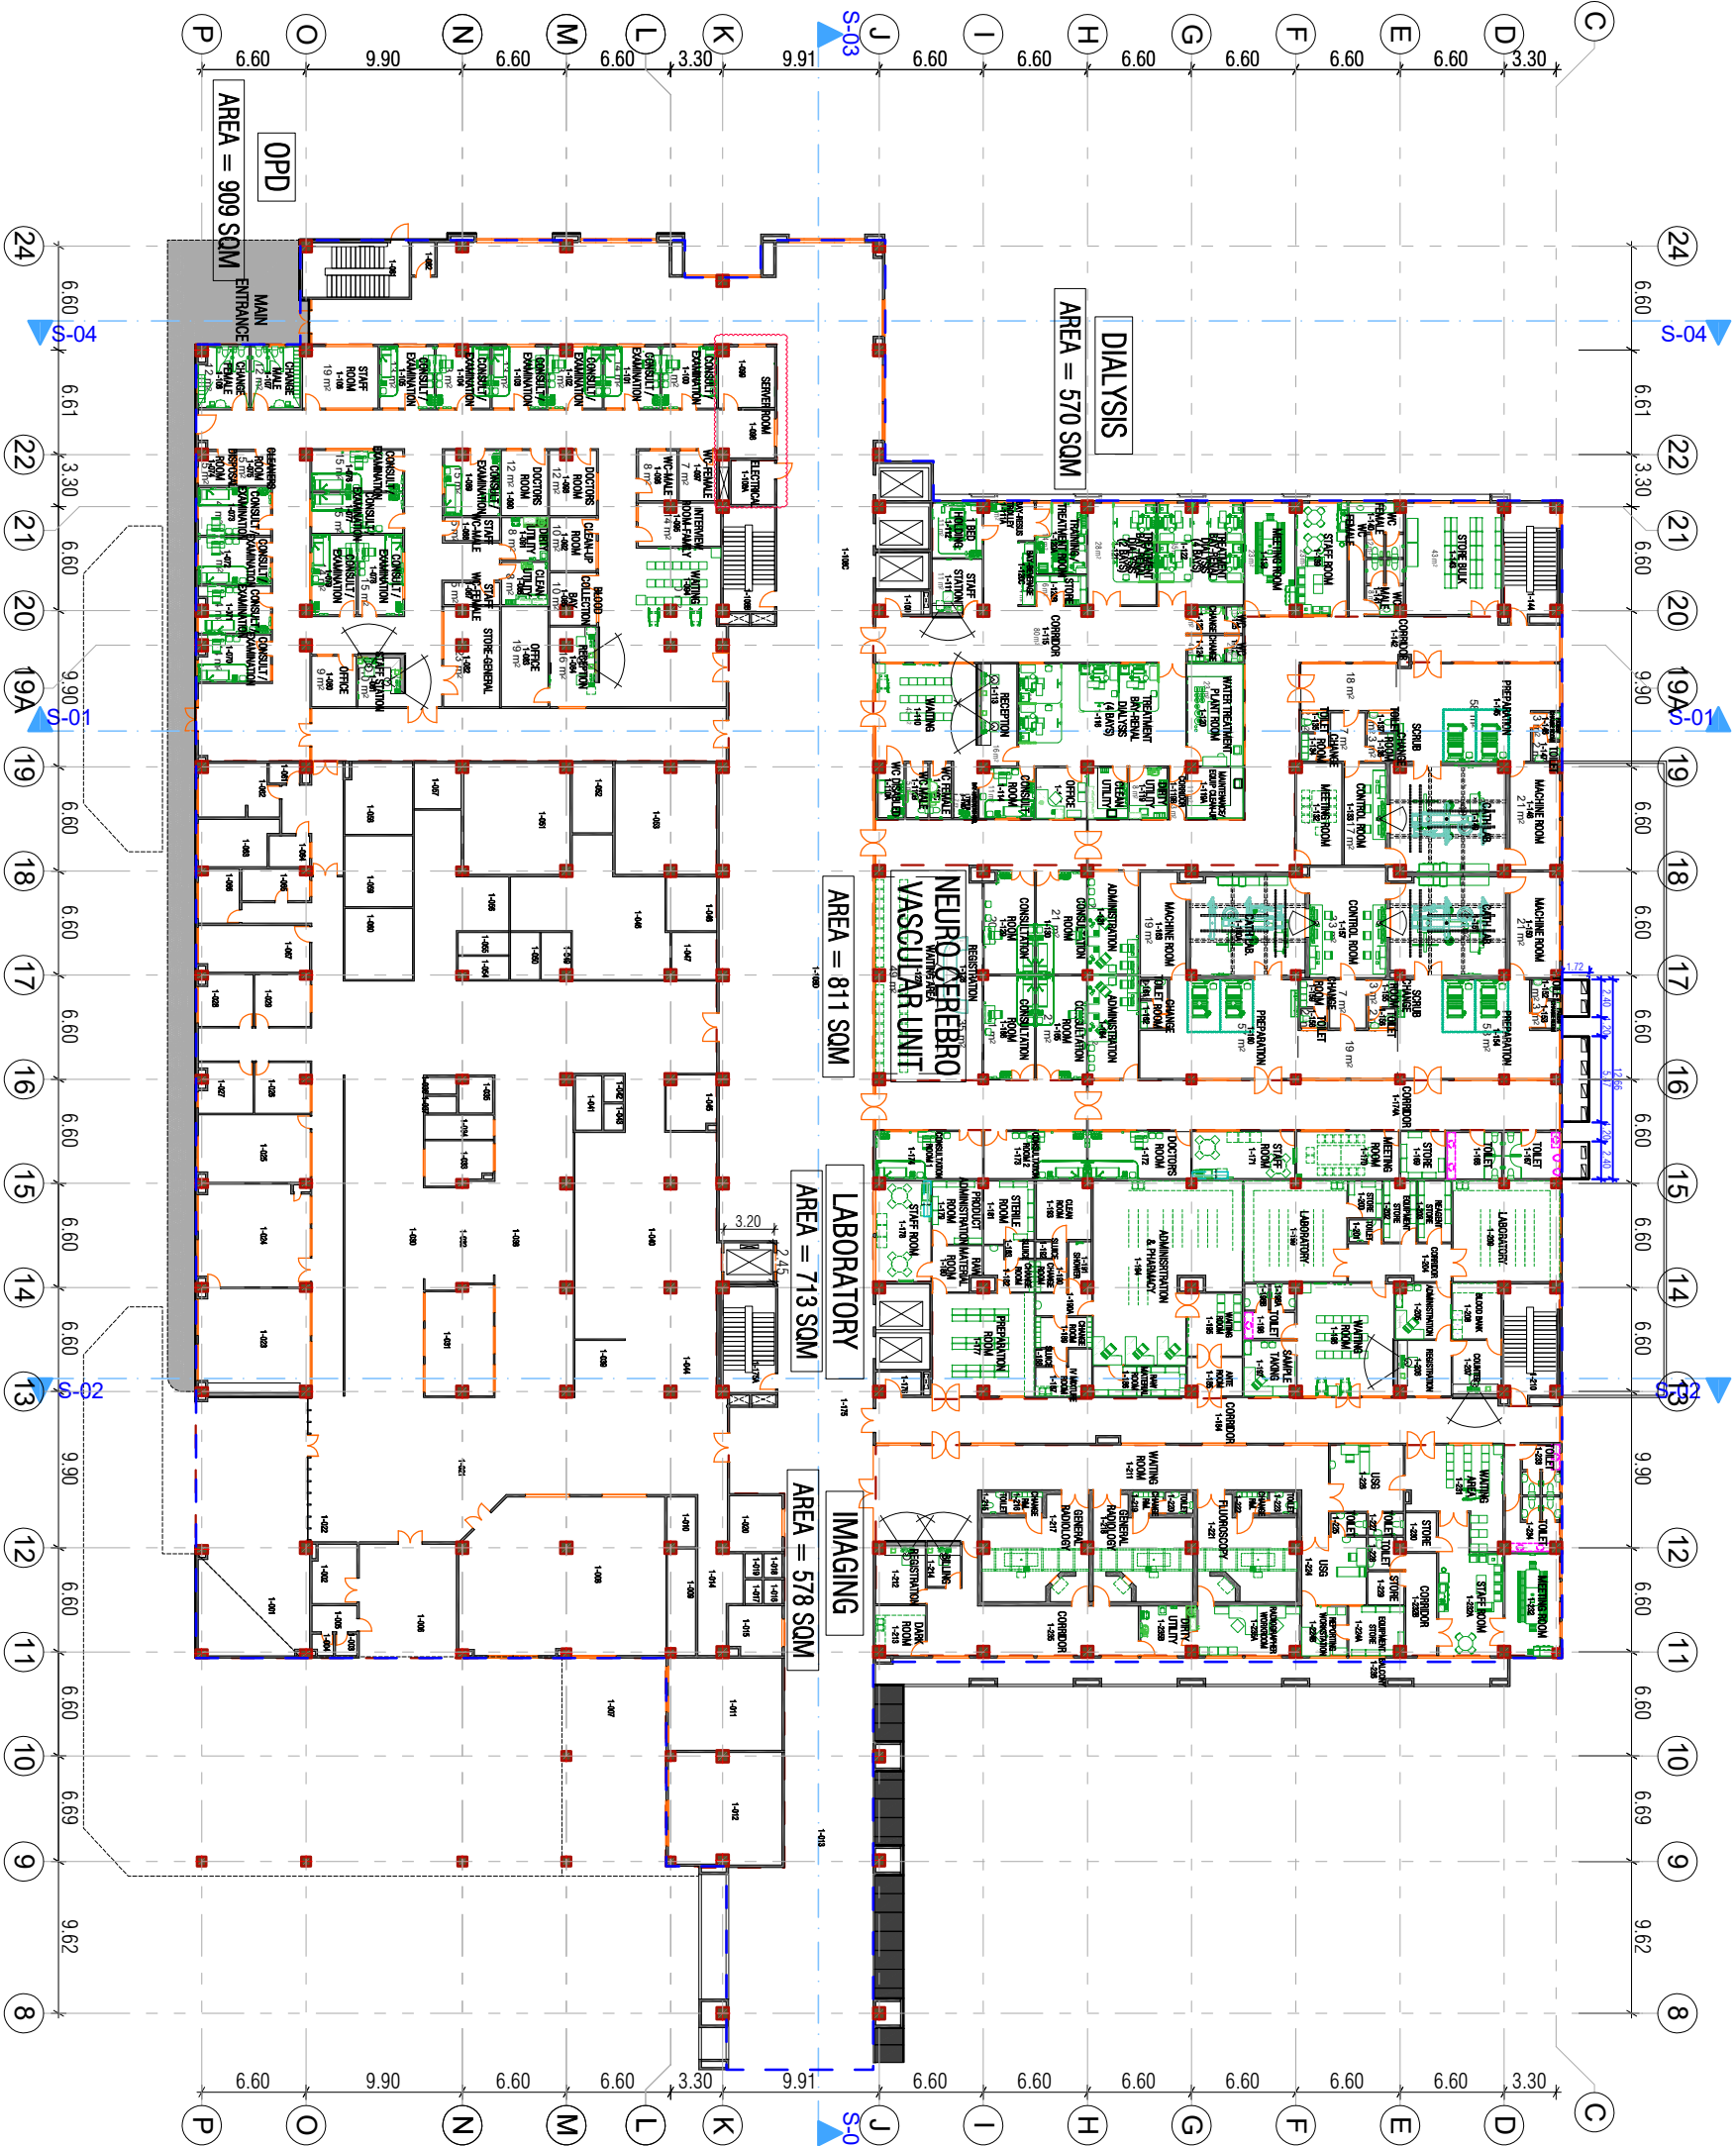

GFA:
1ST FLOOR = 7322 SQM.

DEPARTMENT AREA:			
OPD	=	2457 SQM.	
DIALYSIS	=	570 SQM.	
NEURO			
CEREBRO			
VASCULAR	=	811 SQM.	
LABORATORY	=	713 SQM.	
IMAGING	=	578 SQM.	
A&E/TRAUMA	=	2025 SQM.	
TOTAL		=	5606 SQM.