


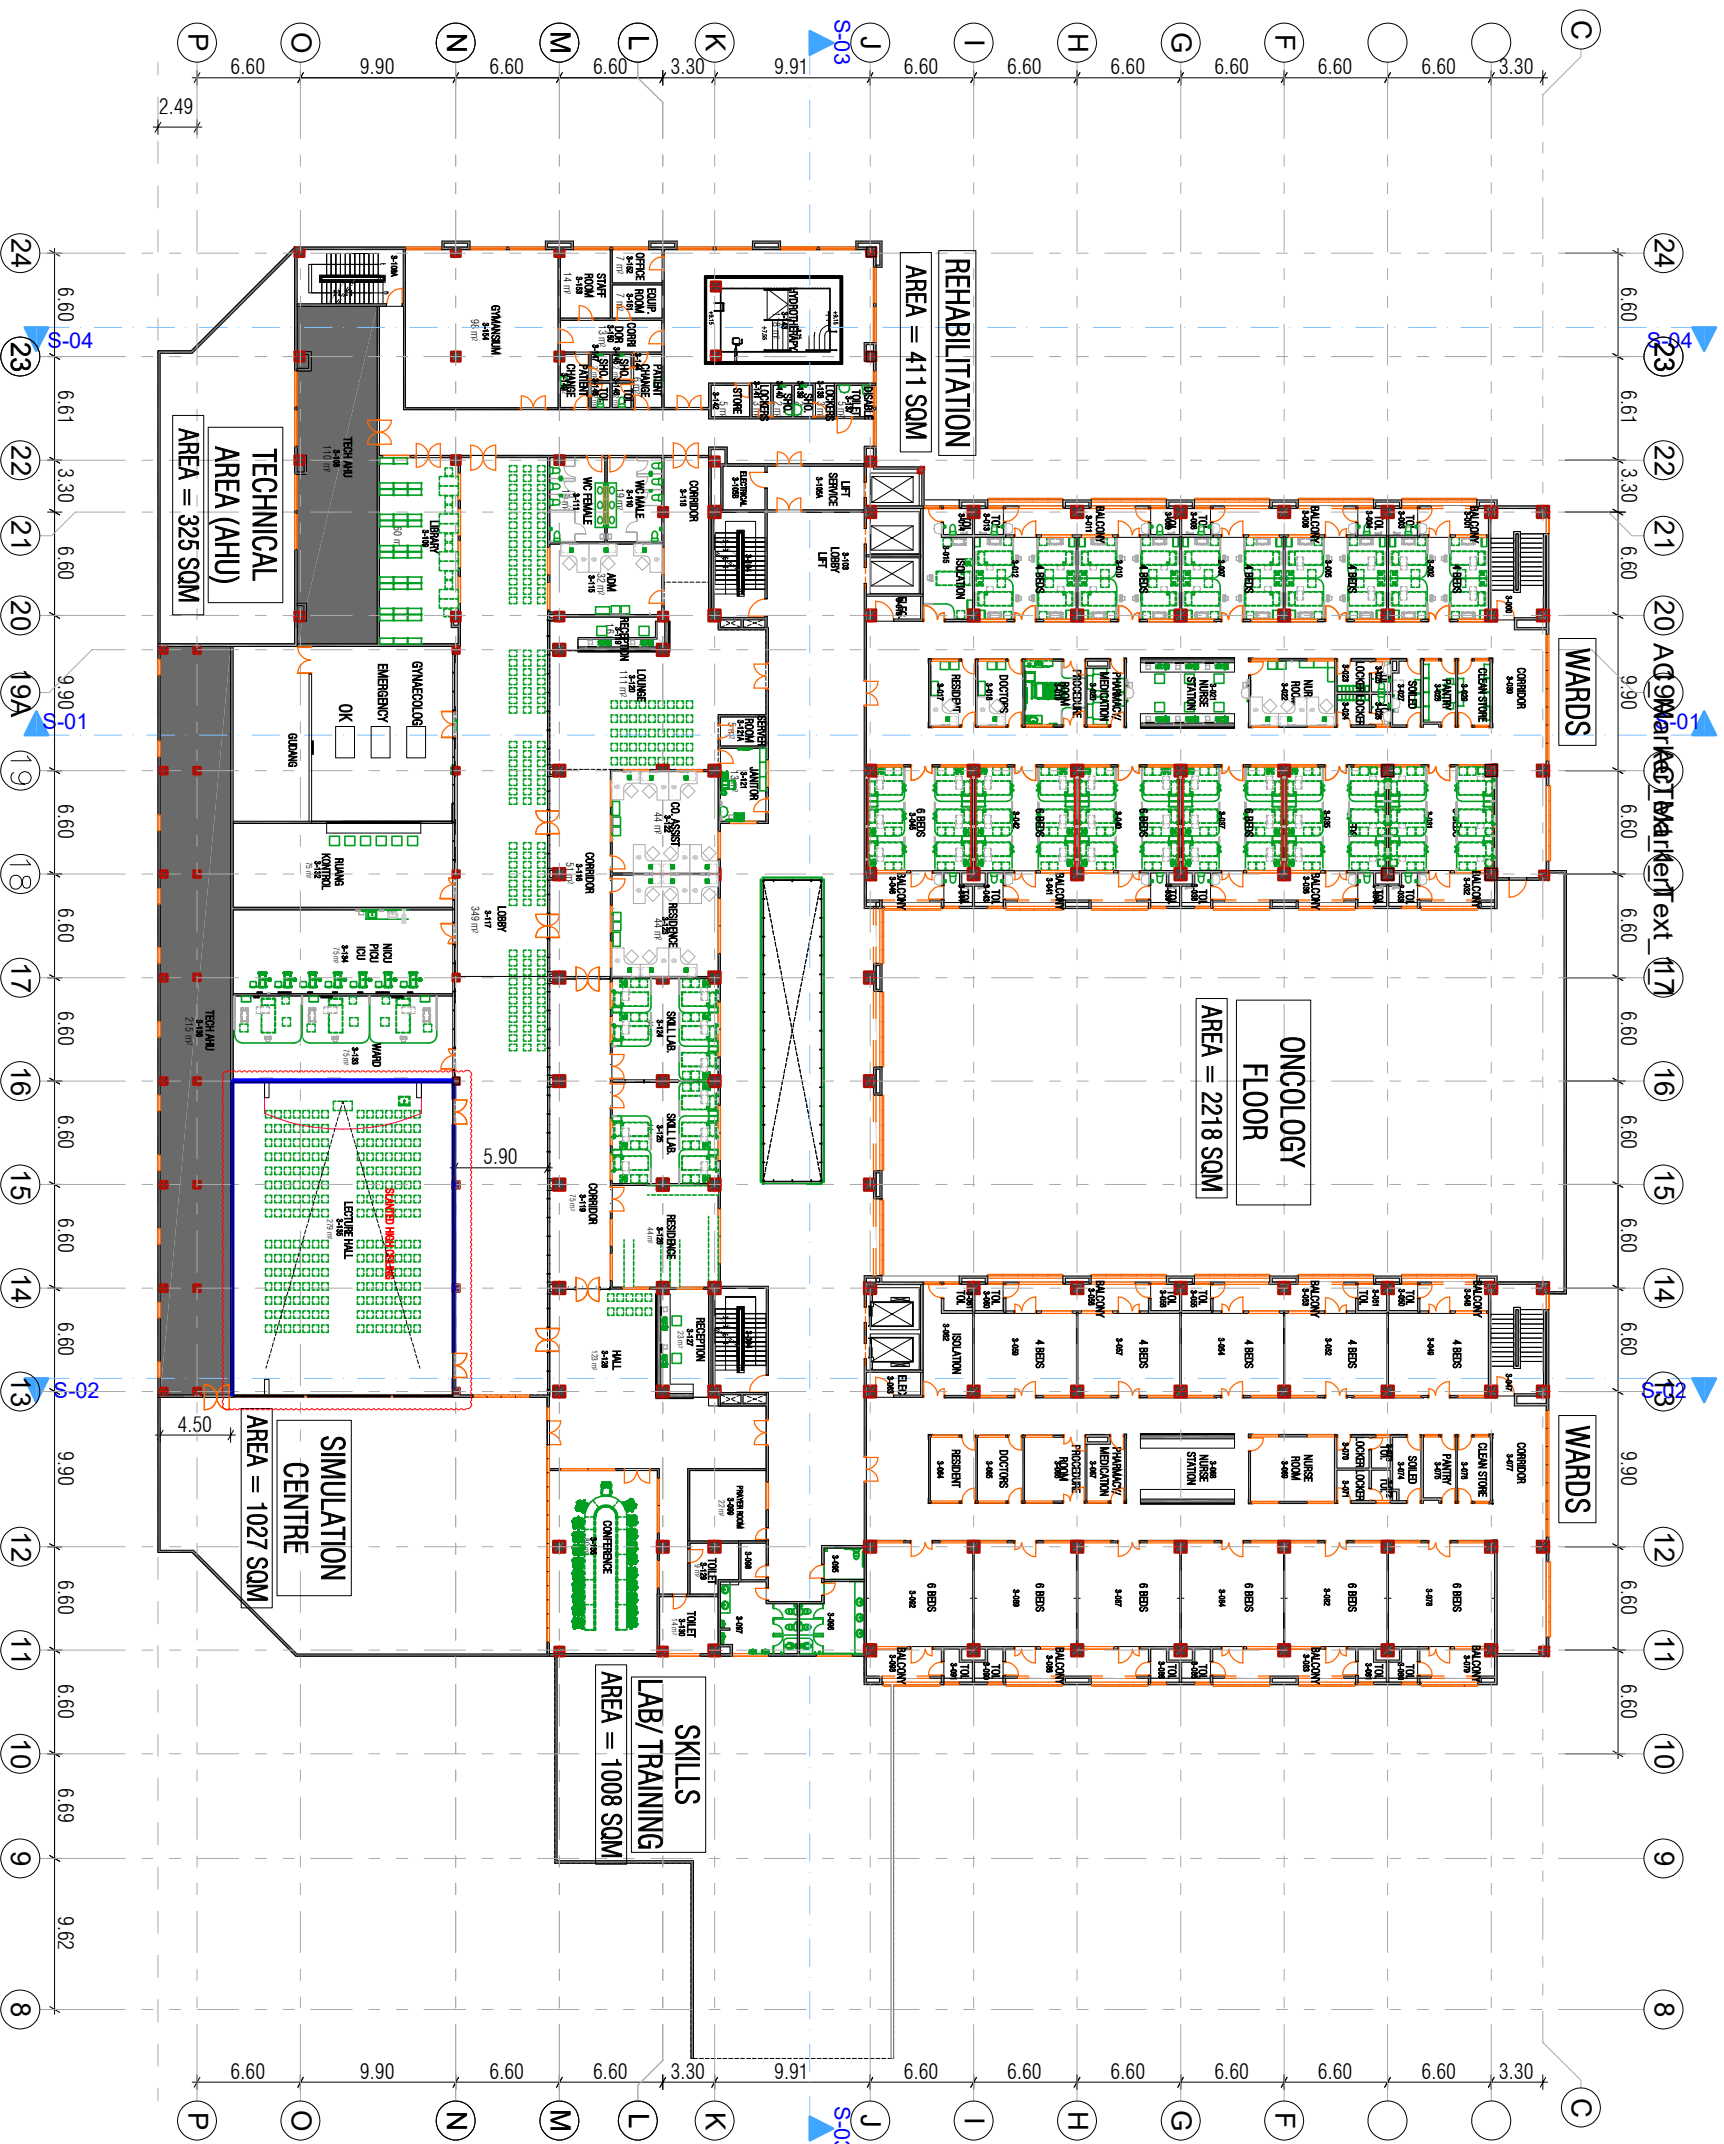

GFA:		3RD FLOOR		=5823 SQM.	
DEPARTMENT AREA:		WARDS (ONCOLOGY)		= 2218 sqm	
		REHABILITATION		= 411 sqm	
		SKILLS LAB/ TRAINING		= 1008	
		SEMINAR			
		sqm			
		SIMULATION CENTRE &			
		LOBBY		= 1027	
		sqm			
		TECHNICAL AREA (AHU)		= 325 sqm	
		4989 sqm			