


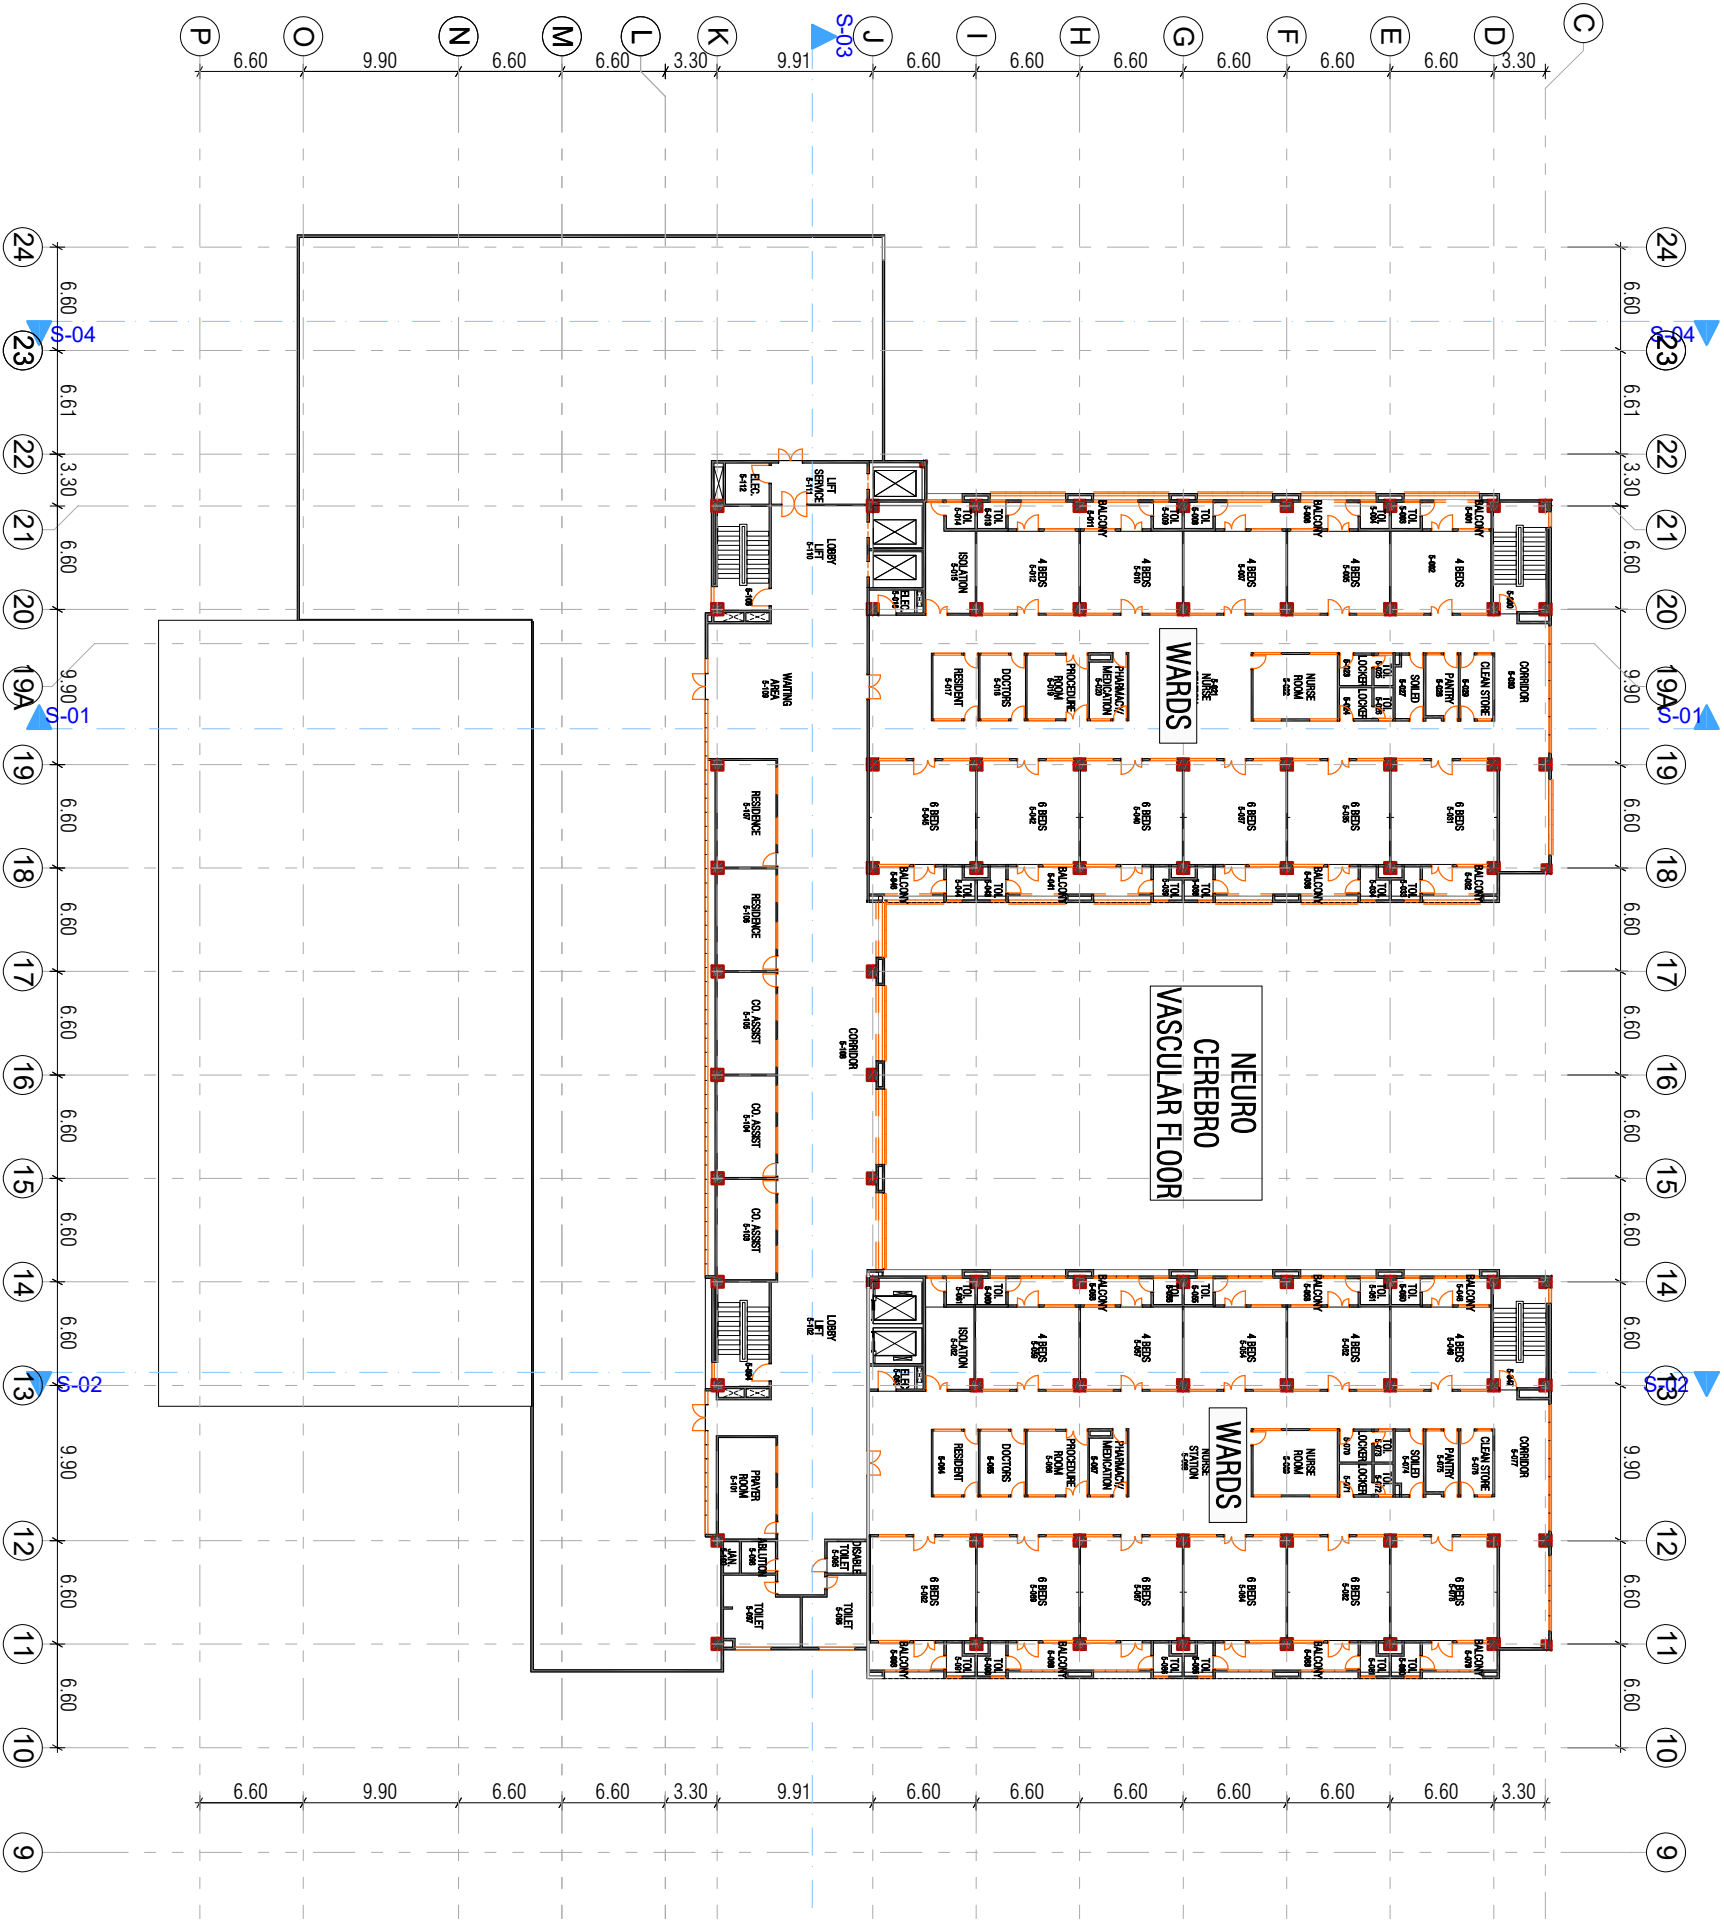

GFA:
5TH FLOOR

=3063 SQM.

DEPARTMENT AREA:
WARDS (NEURO
CEREBRO VASCULAR
FLOOR)

= 2457 SQM.
TOTAL = 2457 SQM.