


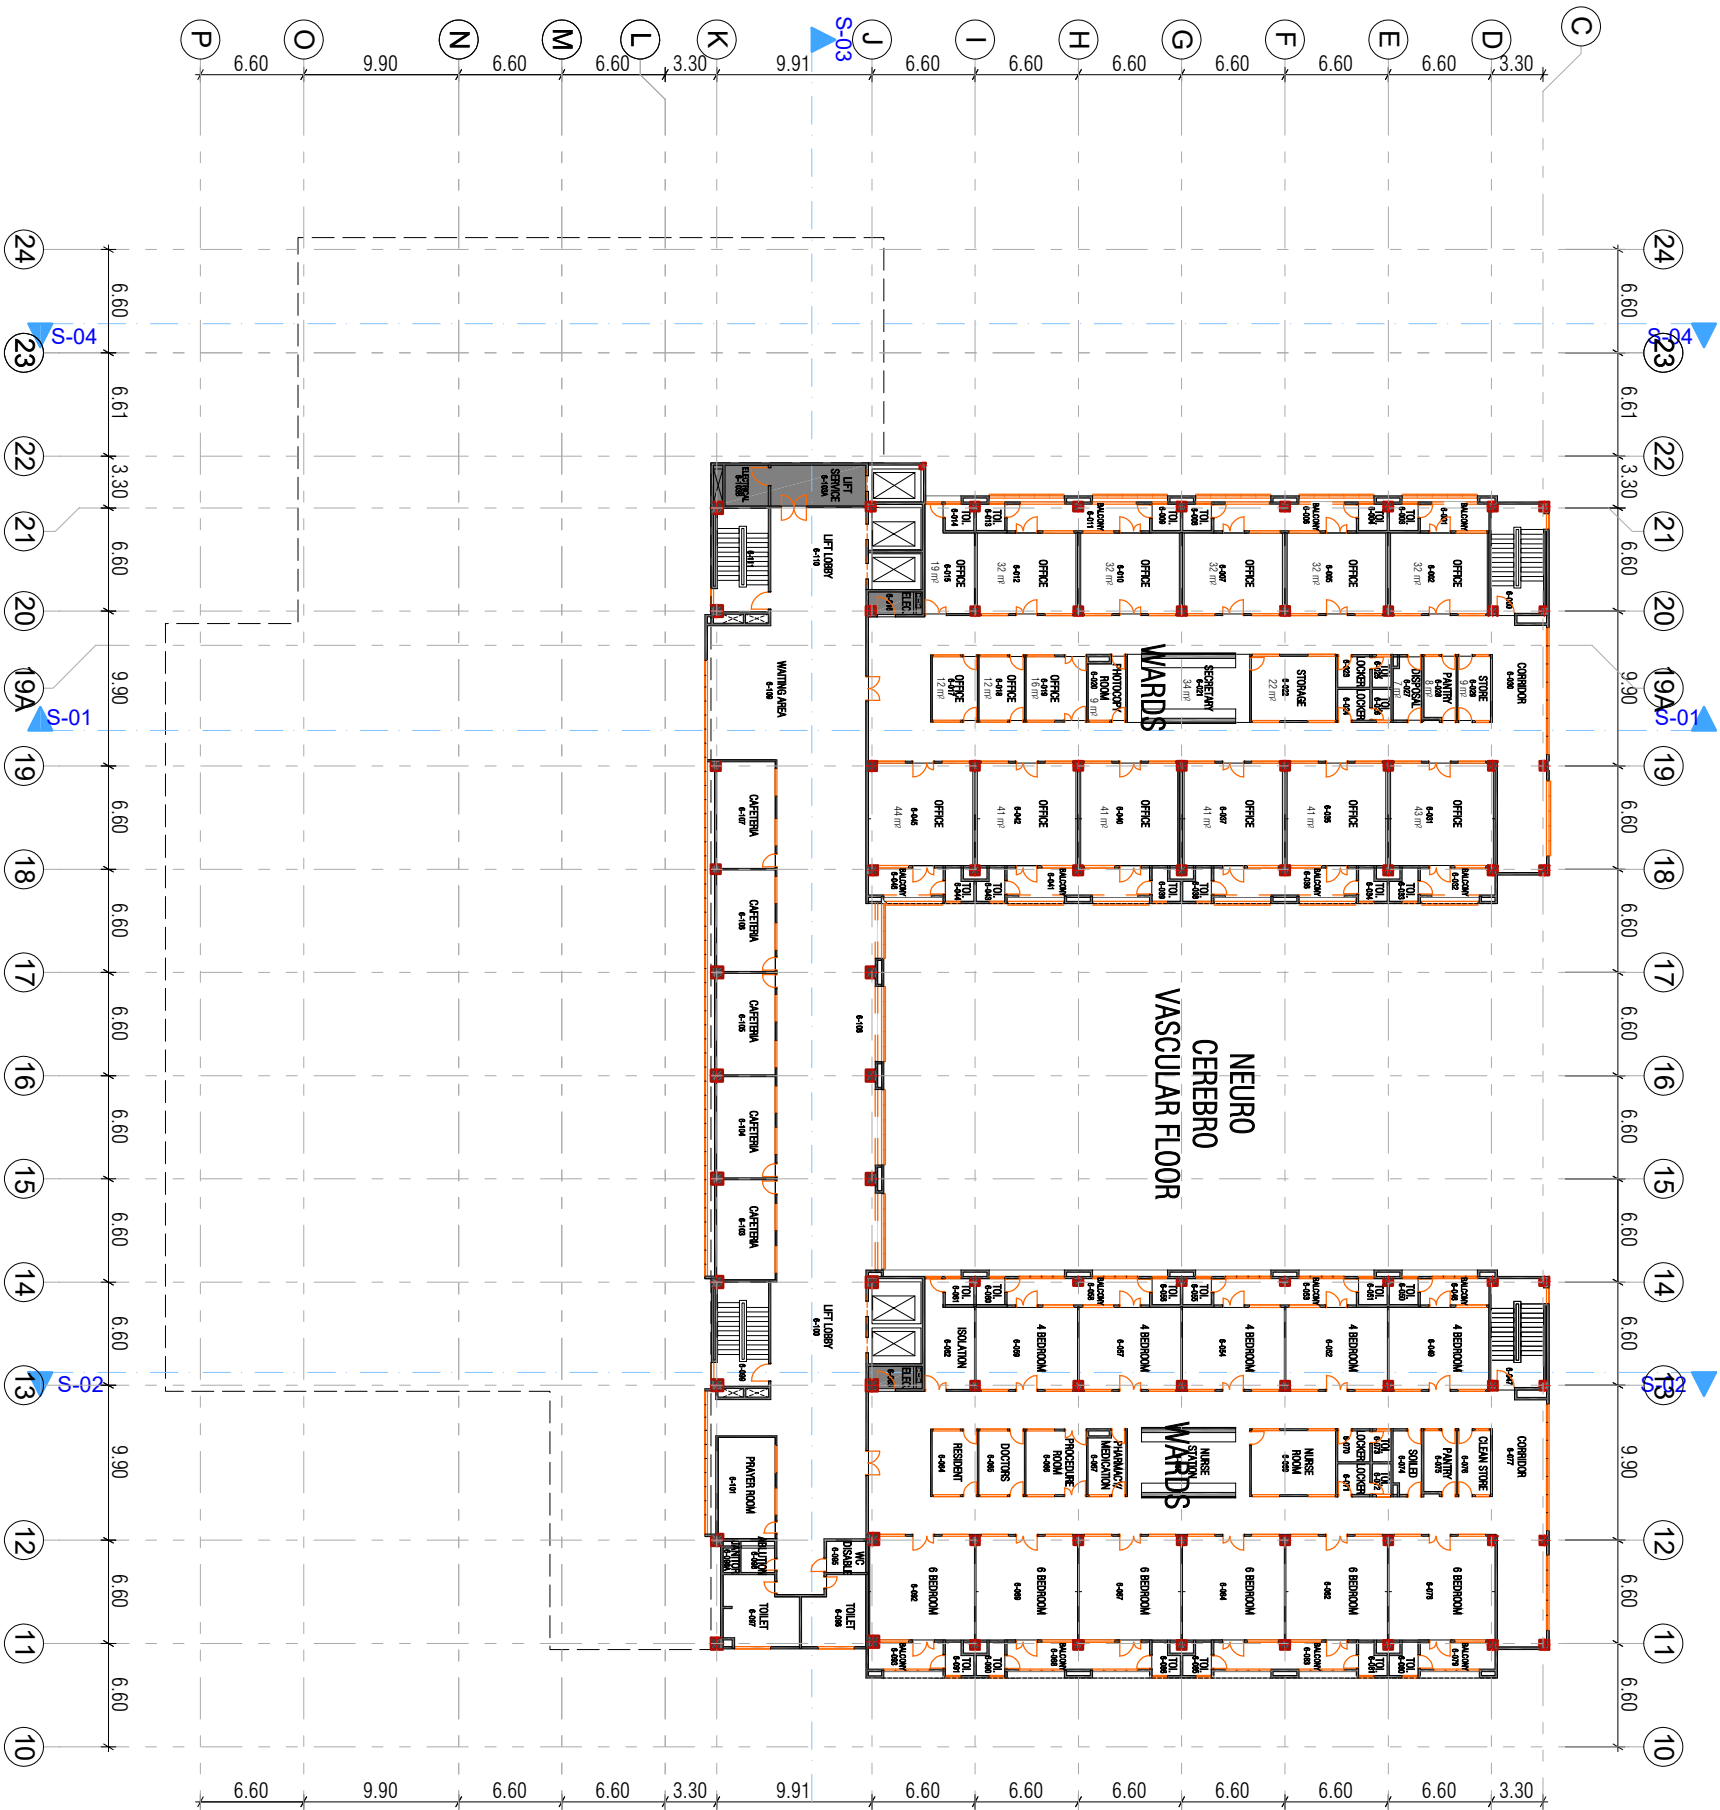

GFA:
6TH FLOOR = 3063 SQM.

DEPARTMENT AREA:	
ADMINISTRATION	= 1109 SQM.
WARD	= 1109 SQM.
SERVICE & COMMON	
AREA	= 99 SQM
CAFETERIA	= 150 SQM.
TOTAL	= 2467 SQM.